

FNAME

REVDATE


USER

TAMARIND AVE

FRANKLIN AVE


BRONSON AVE

**SITE PLAN**

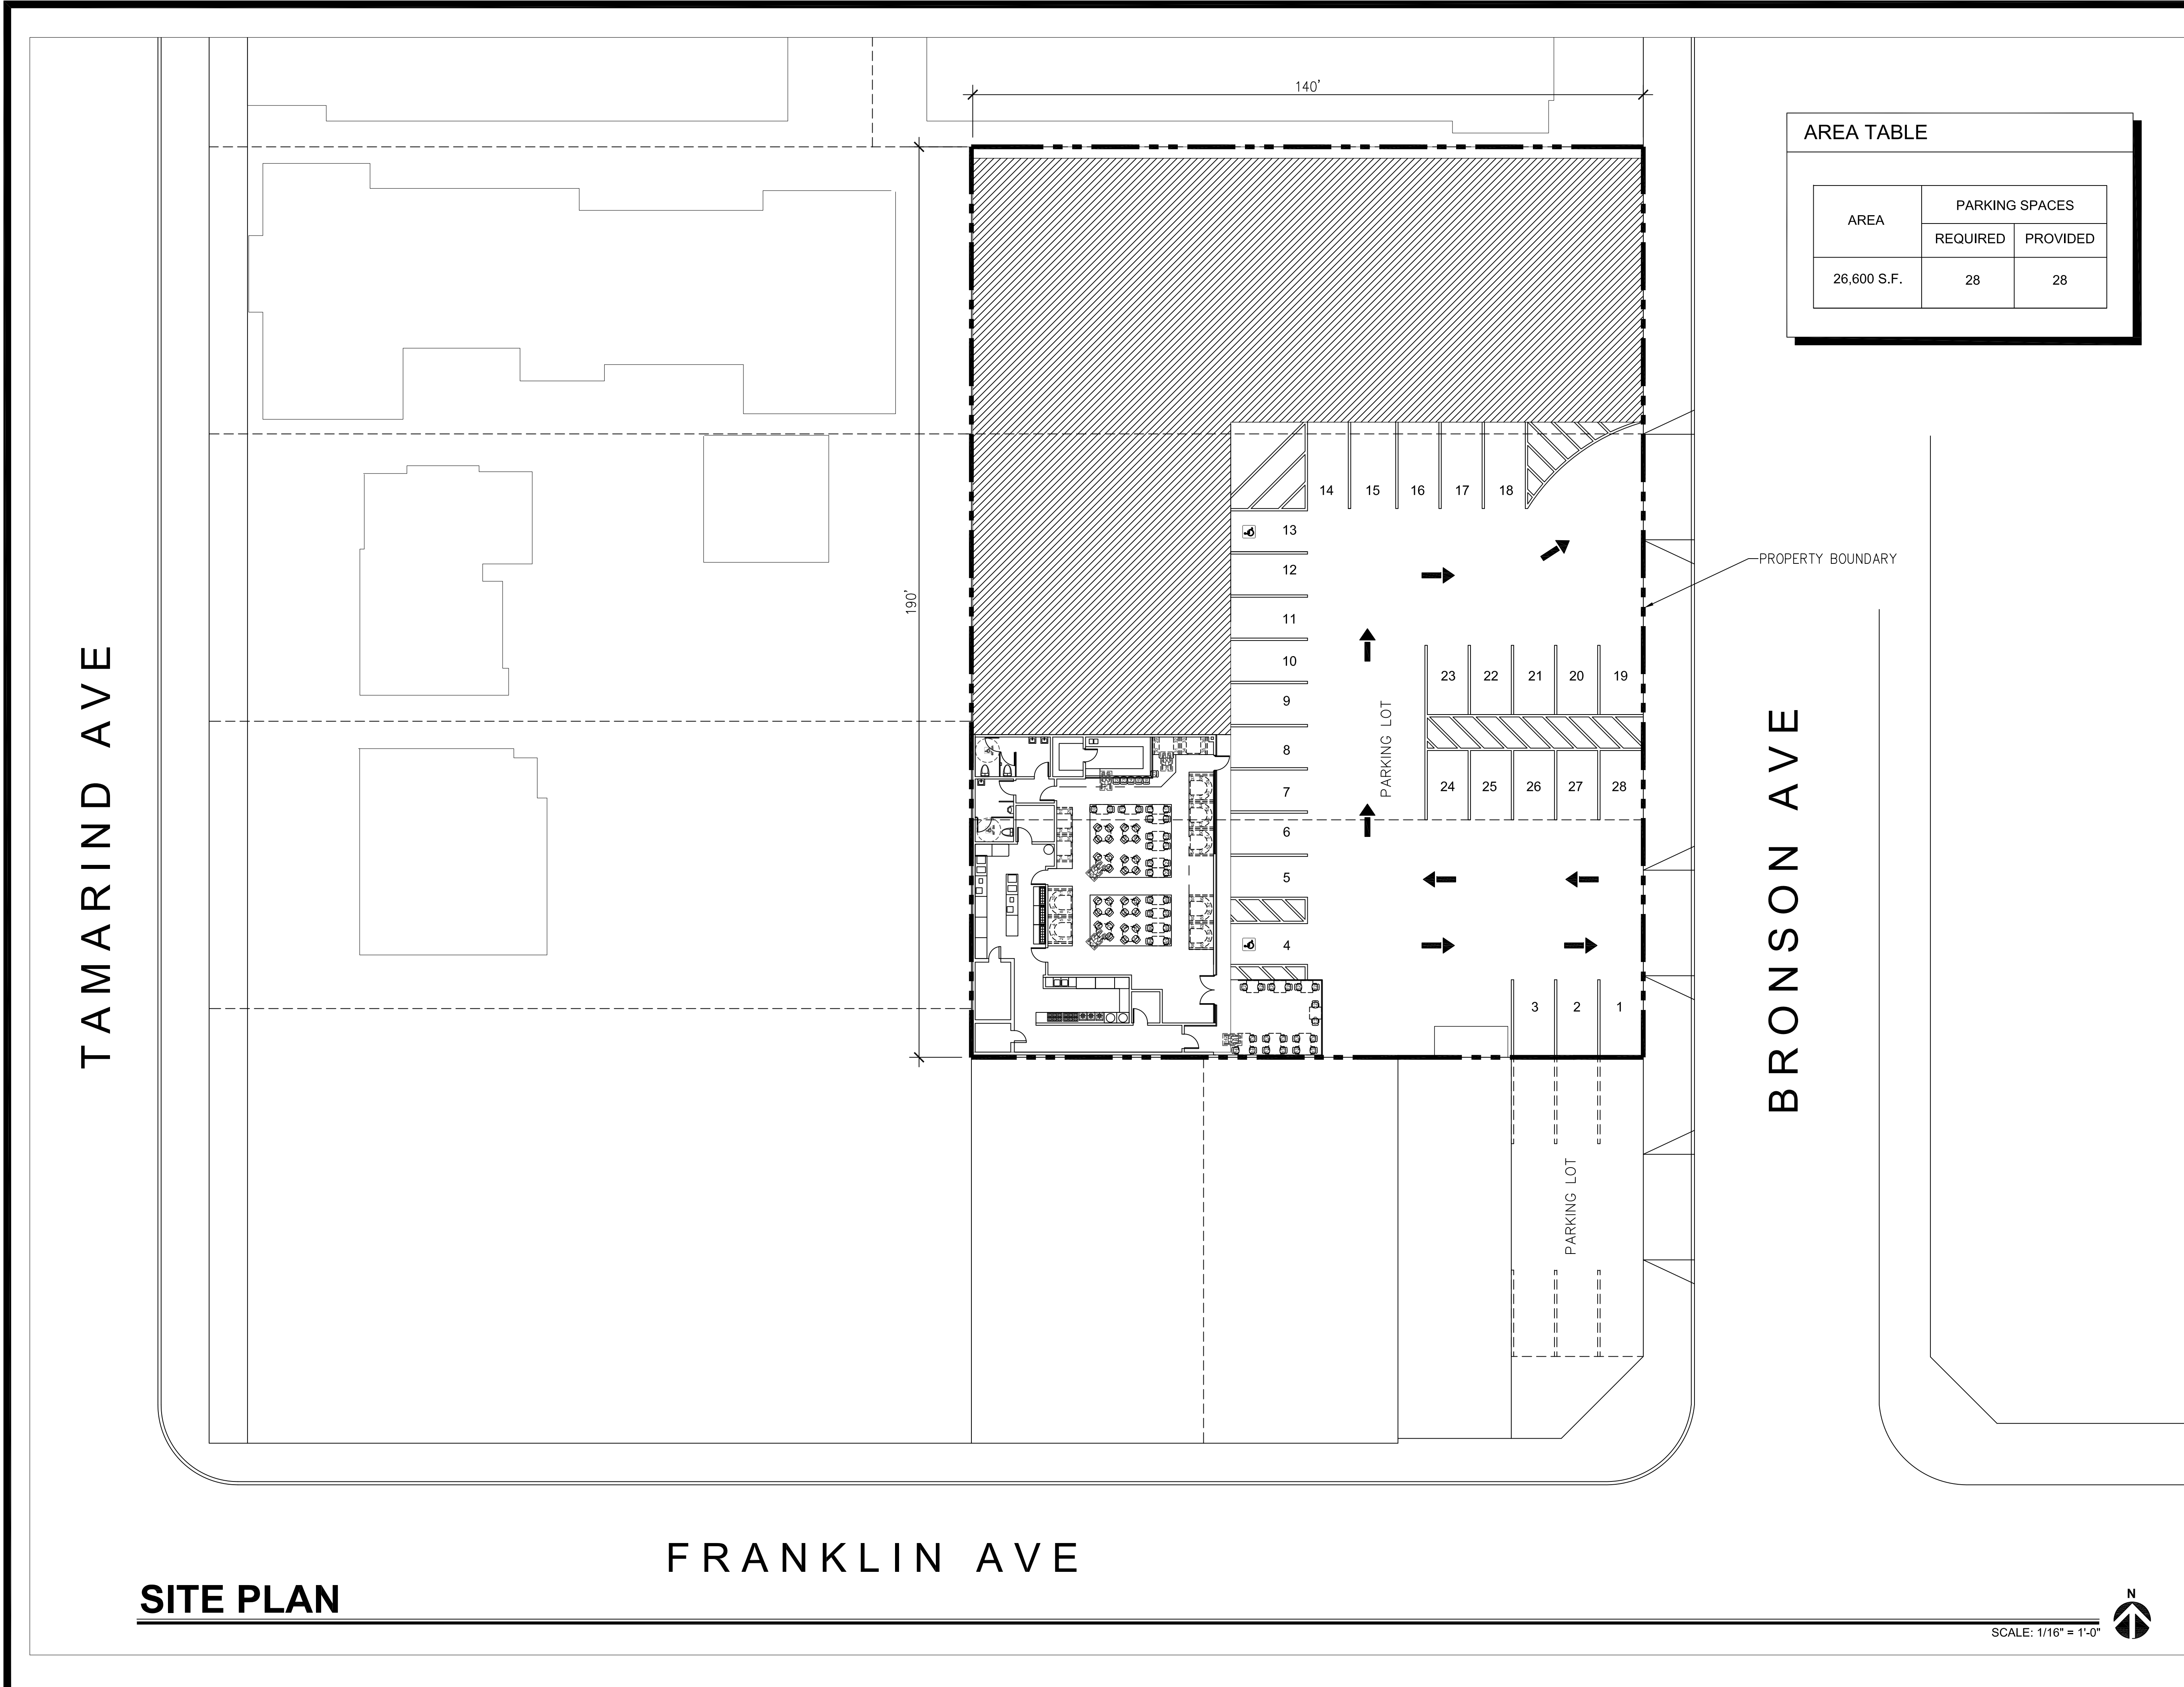

**AREA TABLE**

AREA	PARKING SPACES	
	REQUIRED	PROVIDED
26,600 S.F.	28	28

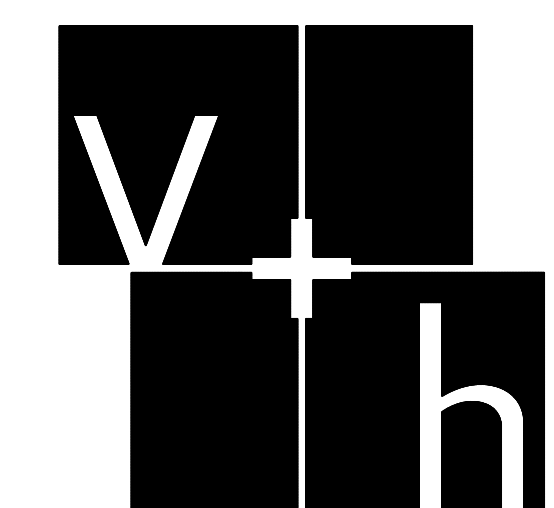

**V + H DESIGNS**

1353 N Catalina Street  
BURBANK, CA 91505  
TEL (818) 568-4588

All information shown or described herein is the property of V + H Designs and shall not be reused, copied, or reproduced in any form without the express written authorization of V + H Designs.  
© Copyright: V + H designs  
2012 All rights reserved.

No.	Revision/Issue	Date
2	REVISED PARKING SPACES	01/15/16
1	PRELIMINARY RELEASE	11/22/15

Project Name and Address  
 Lot FR 4, Arb, 1,2 &  
 Lot FR 3, Arb 1,2 &  
 Lot FR 1&2, Tract F  
 GODDE TRACT,  
 M B 6-7  
 ◆◆◆  
 1917 N  
 BRONSON AVE.  
 LOS ANGELES, CA 90068

Project No. VS-1501	Date 01/15/2016
Drawn By N. HA	Scale AS SHOWN

Title  
**SITE PLAN**

Sheet No.  
**A1.1**

SCALE: 1/16" = 1'-0"